



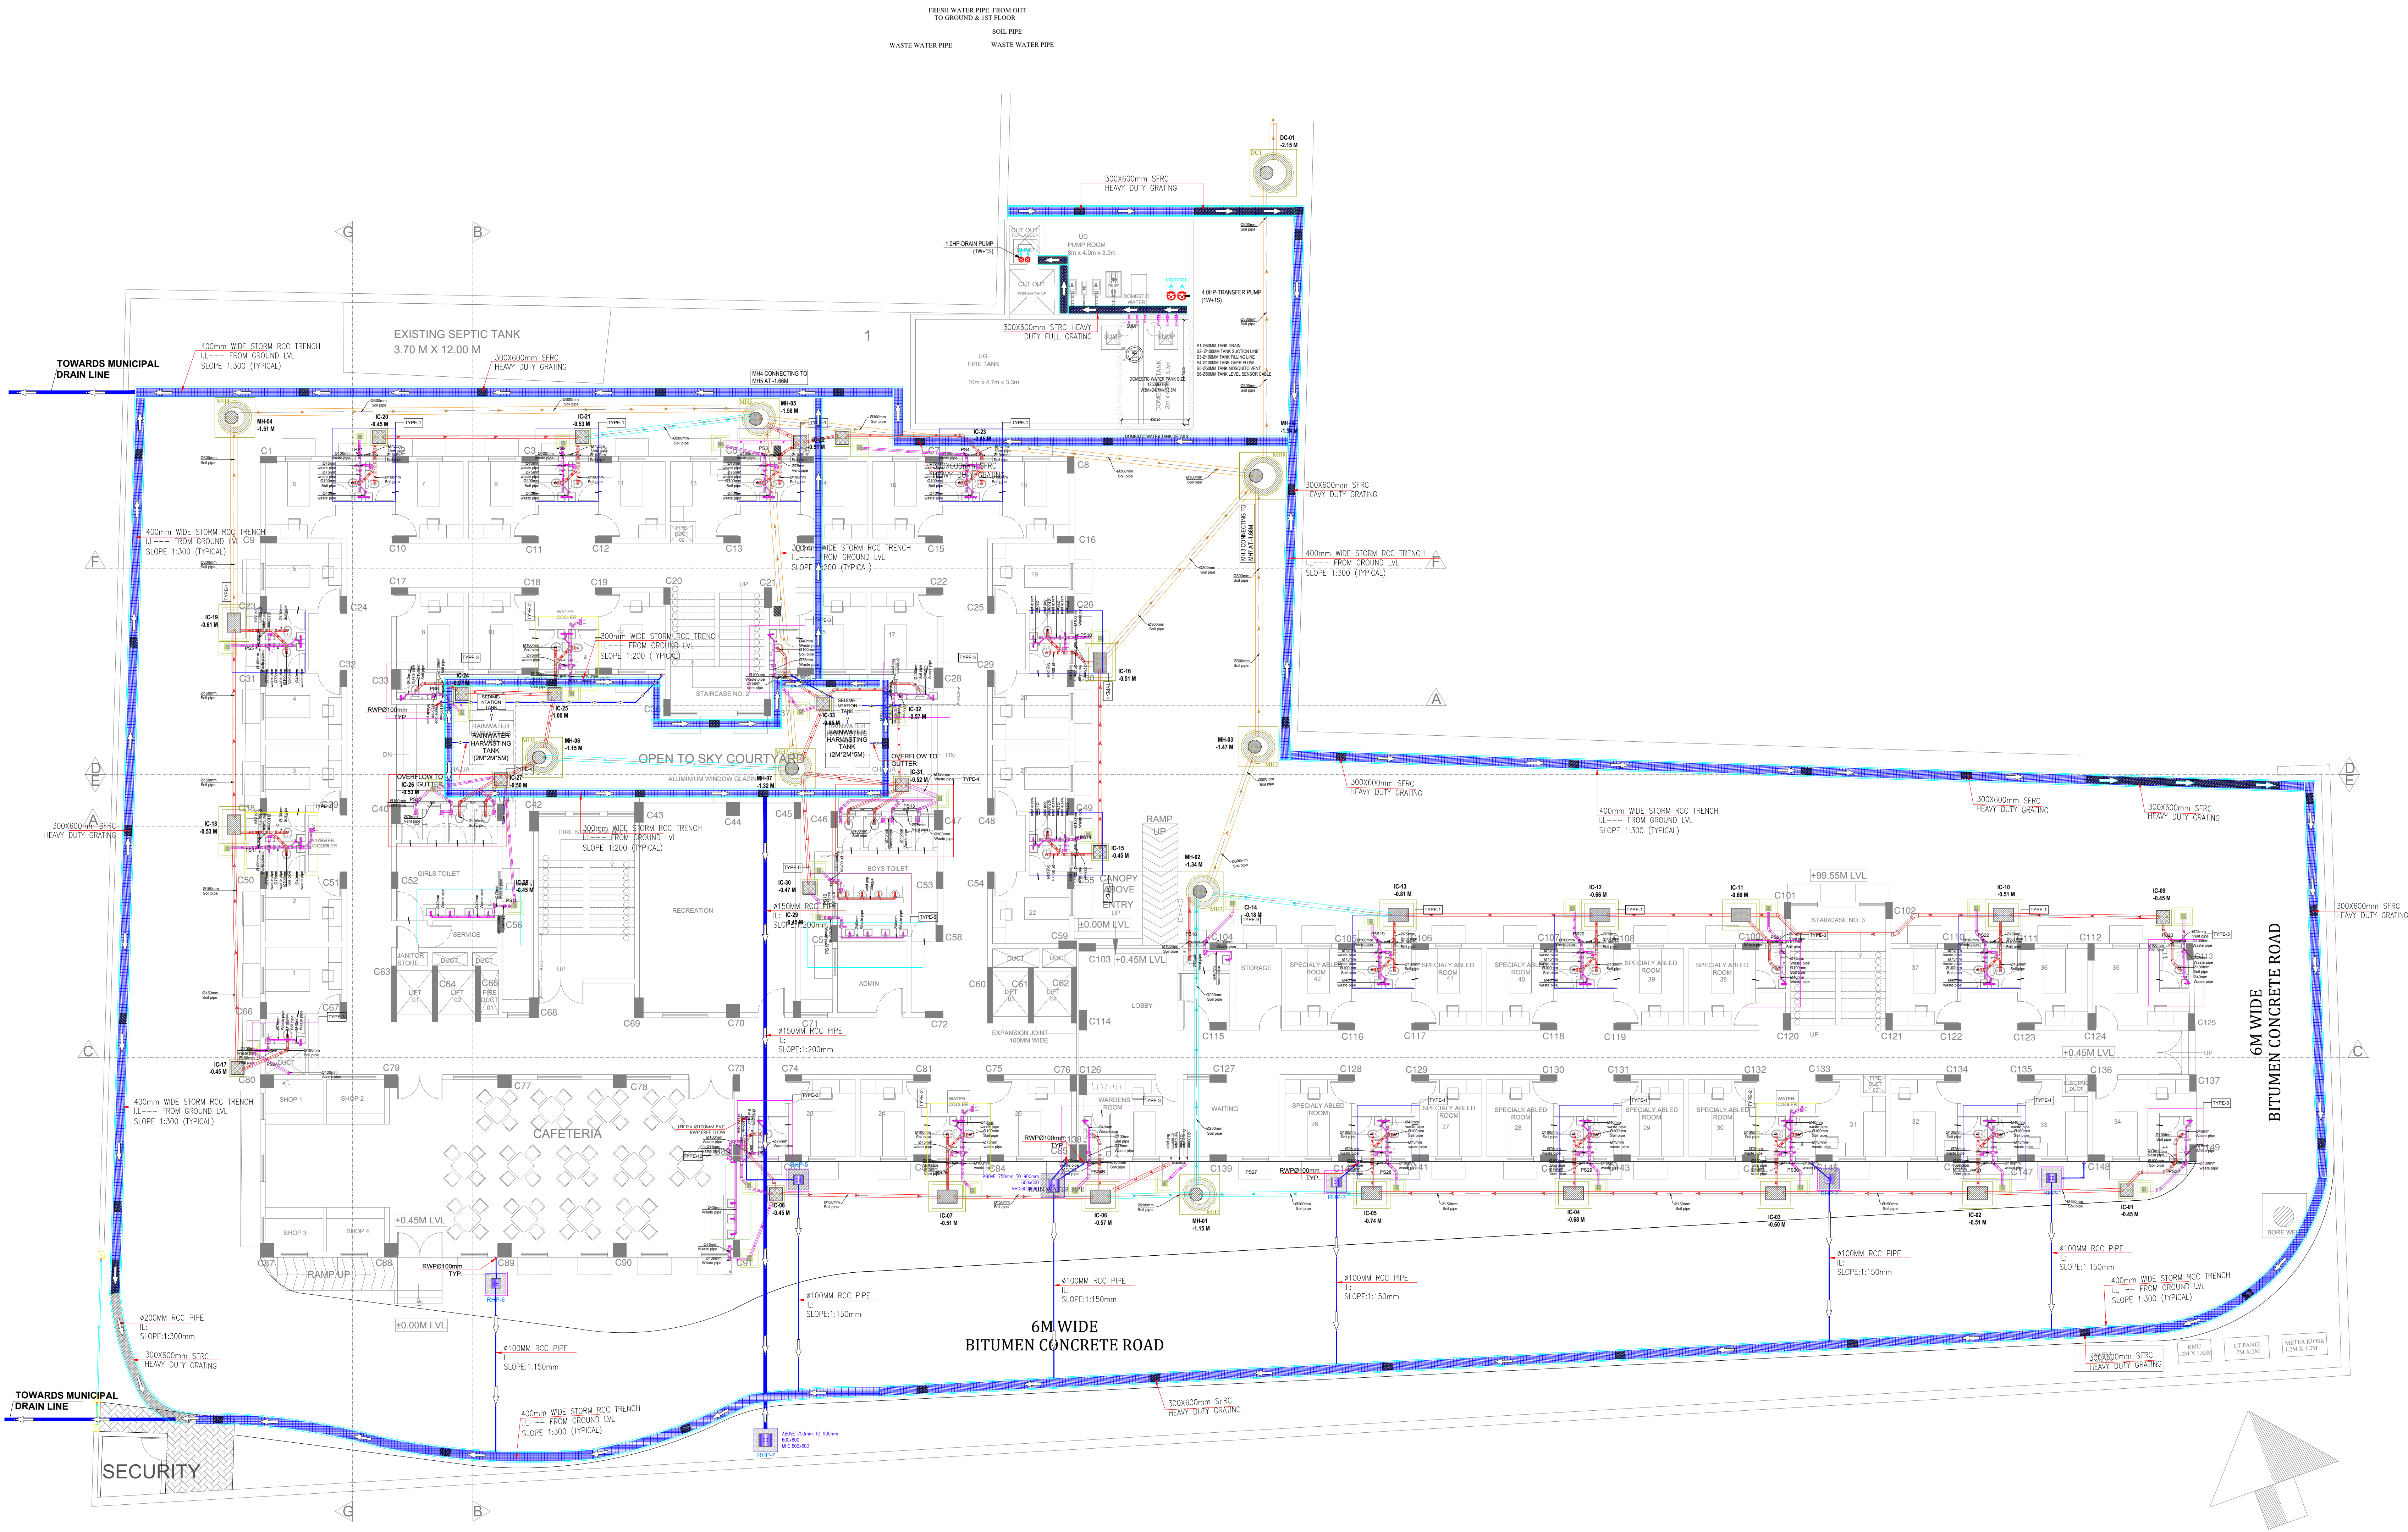

GROUND FLOOR PLAN

KEY PLAN

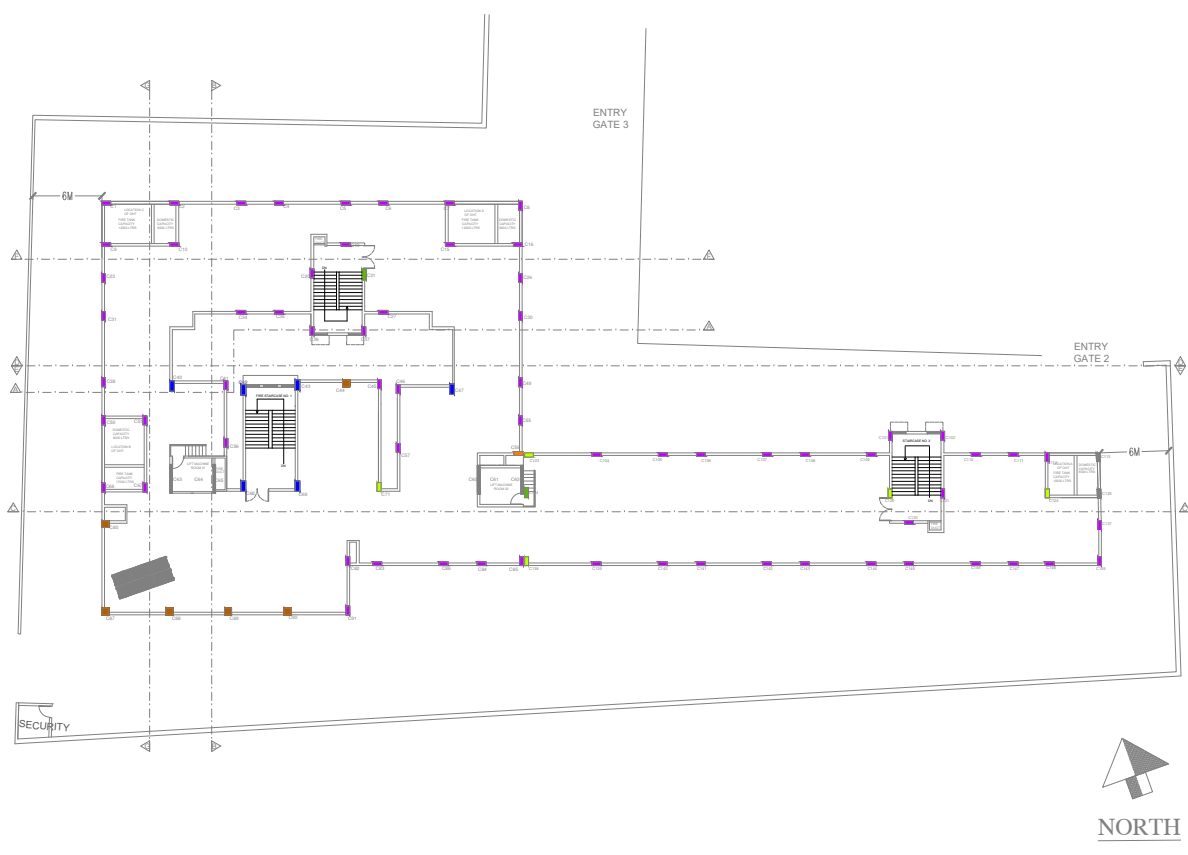

NOTES:

1. ALL DIMENSIONS ARE IN METER.
2. ALL DIMENSIONS ARE TO BE READ AND NOT TO BE MEASURED.
3. ALL LEVELS ARE IN METER.
4. GRID DIMENSIONS AND PLOT LINES ARE TO BE STRICTLY ADHERED TO.
5. ALL LEVELS INCLUDING FLOOR LEVELS, SILL , LINTEL LEVELS, LANDING LEVELS, PARAPET HEIGHT LEVELS, LEVELS OF HORIZONTAL PROJECTIONS BENDS INCLUDING ANY SUBJECT FEATURES INDICATED IN THE DRAWINGS ARE TO BE STRICTLY ADHERED TO.

REVISION

REV. NO.	DATE	DESCRIPTION

PROJECT TITLE

CONSTRUCTION OF RESIDENTIAL DOCTORS & INTERN HOSTEL BUILDING IN PREMISES OF SHRI CHATRAPATI SHIVAJI MAHARAJ SARVOPCHAR RUGNALAYA, SOLAPUR

CLIENT NAME

DESIGN ARCHITECT

AR. MAGDHA A. MURANJAN
213,PRABHAT CENTRE ANNEXE, SECTOR-0 A, C.B.D. BELAPUR, NAVI MUMBAI-400614 TEL:- 27575597 ,

LAISONING ARCHITECT

AR. SANTOSH MOTE

STRUCTURAL ENGINEER

S.A. NINAWE & ASSOCIATES.
B-604, Jai Gurudev Complex, Plot no.-16-25, Sector-17, Kamothe, Navi Mumbai. (M.S.) Pin Code: 410209
Email - saninaweaaol@gmail.com
Mobile - 9987515980

PROJECT MANAGEMENT CONSULTANT

HINDUSTAN STEELWORKS CONSTRUCTION LIMITED

A&ES CONSULTANTS

M/S HOUSE OF KASHTEE

SHEET TITLE

PLUMBING- GROUND FLOOR PLAN

SCALE-	REVISION:- R0	DATE OF ISSUE:- 24-06-2025
--------	------------------	-------------------------------

DWG NO:-
SH-WD-PLUMBING-03

NORTH	SHEET SIZE A1	SHEET NO 3/8
	DRAWN BY	CHECKED BY ASM